


40'-0" WIDE ROAD

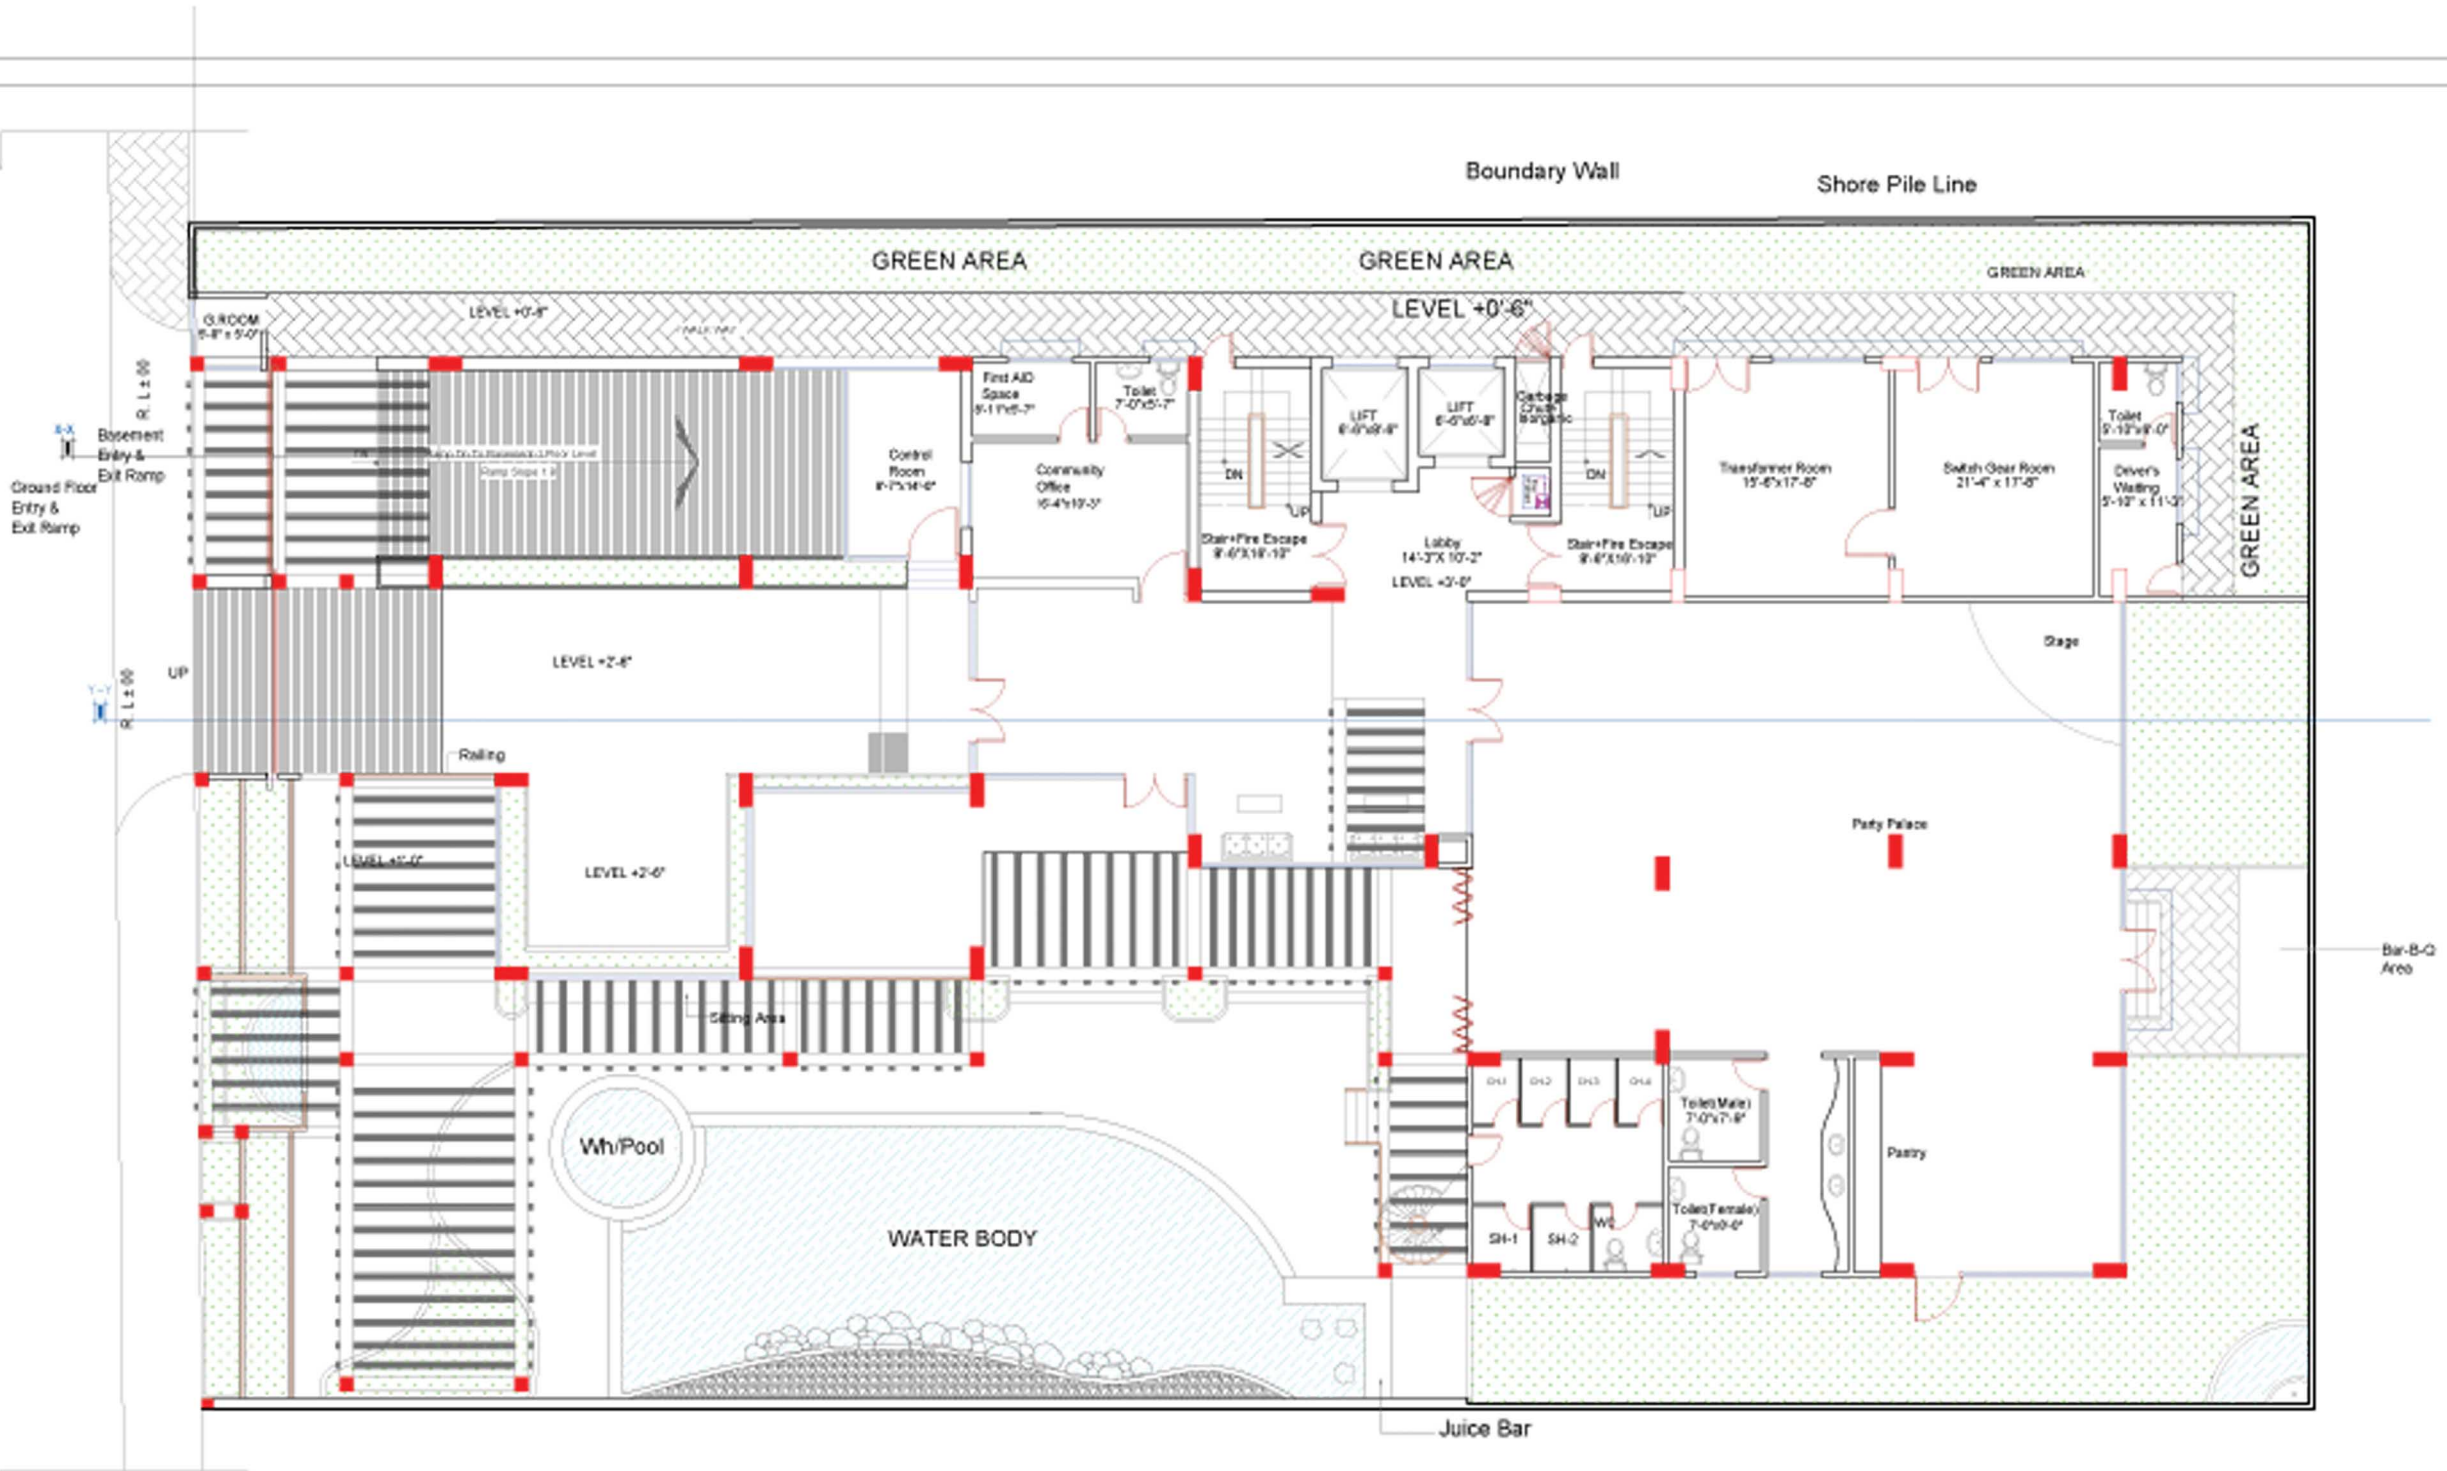

Ground Floor Presentation Plan

| | | | | | |
|--------------------------------------------------------------|--|------------------------|---|--------------------------------------------------------------------|--------------------------------|
| PROJECT : | | CLIENT : | CONSULTANT : | ARCHITECT : | REVISED : |
| ADDRESS : | | GAWSIA DEVELOPERS LTD. | TARIQUE HASAN AND ASSOCIATES LTD. | TARIQUE HASAN B.ARCH. (BUET) ALEMA SULTANA B.ARCH. (AUST) | DRAWING TITLE : |
| PLOT NO - CEN(D2), ROAD NO - 95, GULSHAN-2, DHAKA - 1213. | | | House 10, Road 19A, Block-E, Banani, Dhaka 1213, Fax 9826744. Phone 9883111, 9896337, 9882564. E-mail tarique.37@gmail.com | | Ground Floor Presentation Plan |
| | | | | | SHEET: A-01 |
| | | | | | DATE: 24.06.2007 |