


X-X

Y-Y

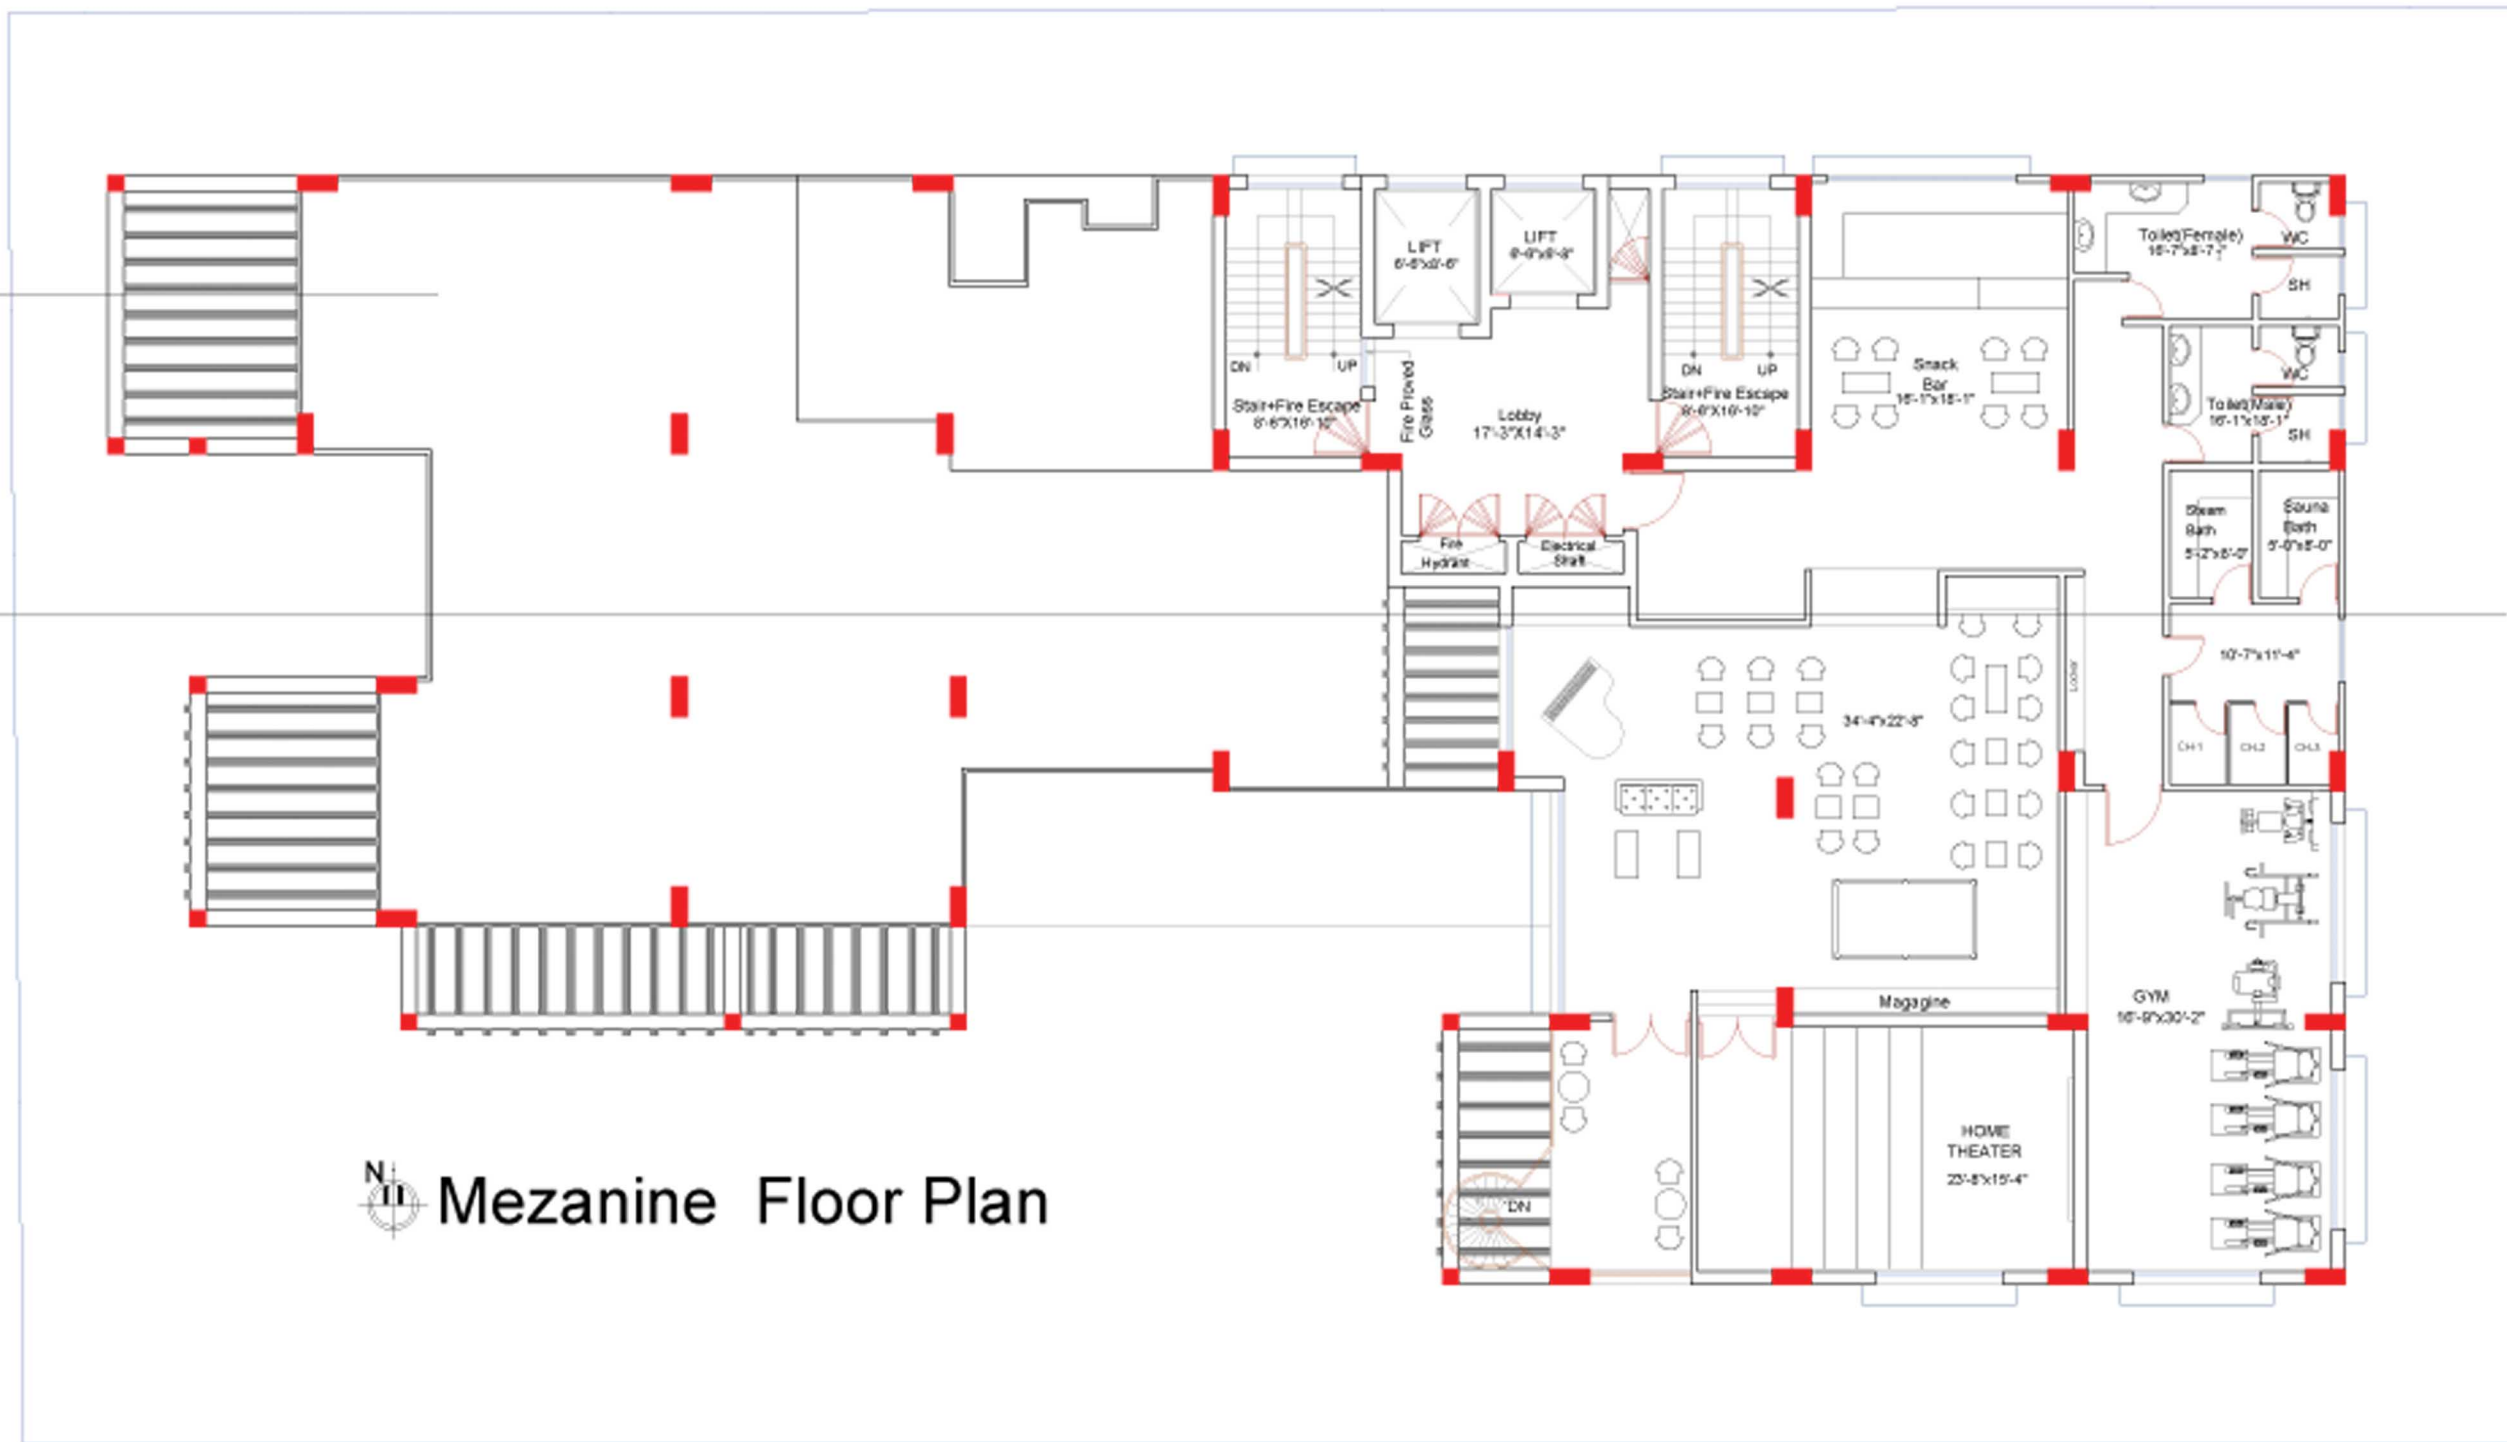

N
Mezanine Floor Plan

REVISED:

PROJECT :

CLIENT:

CONSULTANT:

ARCHITECT :

DRAWING TITLE :

ADDRESS :

PLOT NO - CEN(D2), ROAD NO - 95,
GULSHAN-2, DHAKA - 1213.

GAWSIA DEVELOPERS LTD.

TARIQUE HASAN AND ASSOCIATES LTD.



House 18, Road 18A, Block E, Baran, Dhaka 1213, Fax: 9823744
Phone: 9825111, 9806337, 9822264. E-mail: tariqa.37@gmail.com

TARIQUE HASAN
B.ARCH. (BUET)
ALEMA SULTANA
B.ARCH. (AUST)

Mezanine Floor Plan

SHEET: A-01

DATE: 24.06.2007